

CIPTA BUKIT TIBAN SELARAS UPDATE 15/03/2024







KETERANGAN WARNA

- Dipasarkan
- Future Development
- Terjual

KET. UNIT:

Type 36/78	: 20 Unit
Type 36/90	: 22 Unit
Type 36/102	: 12 Unit
Total	: 54 Unit

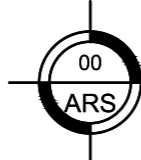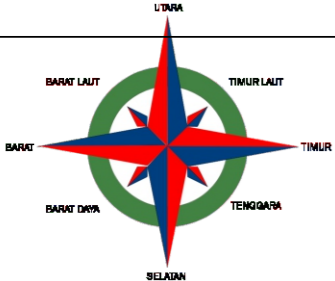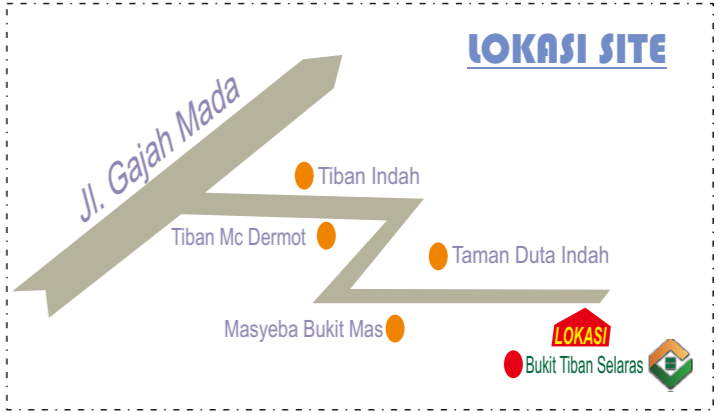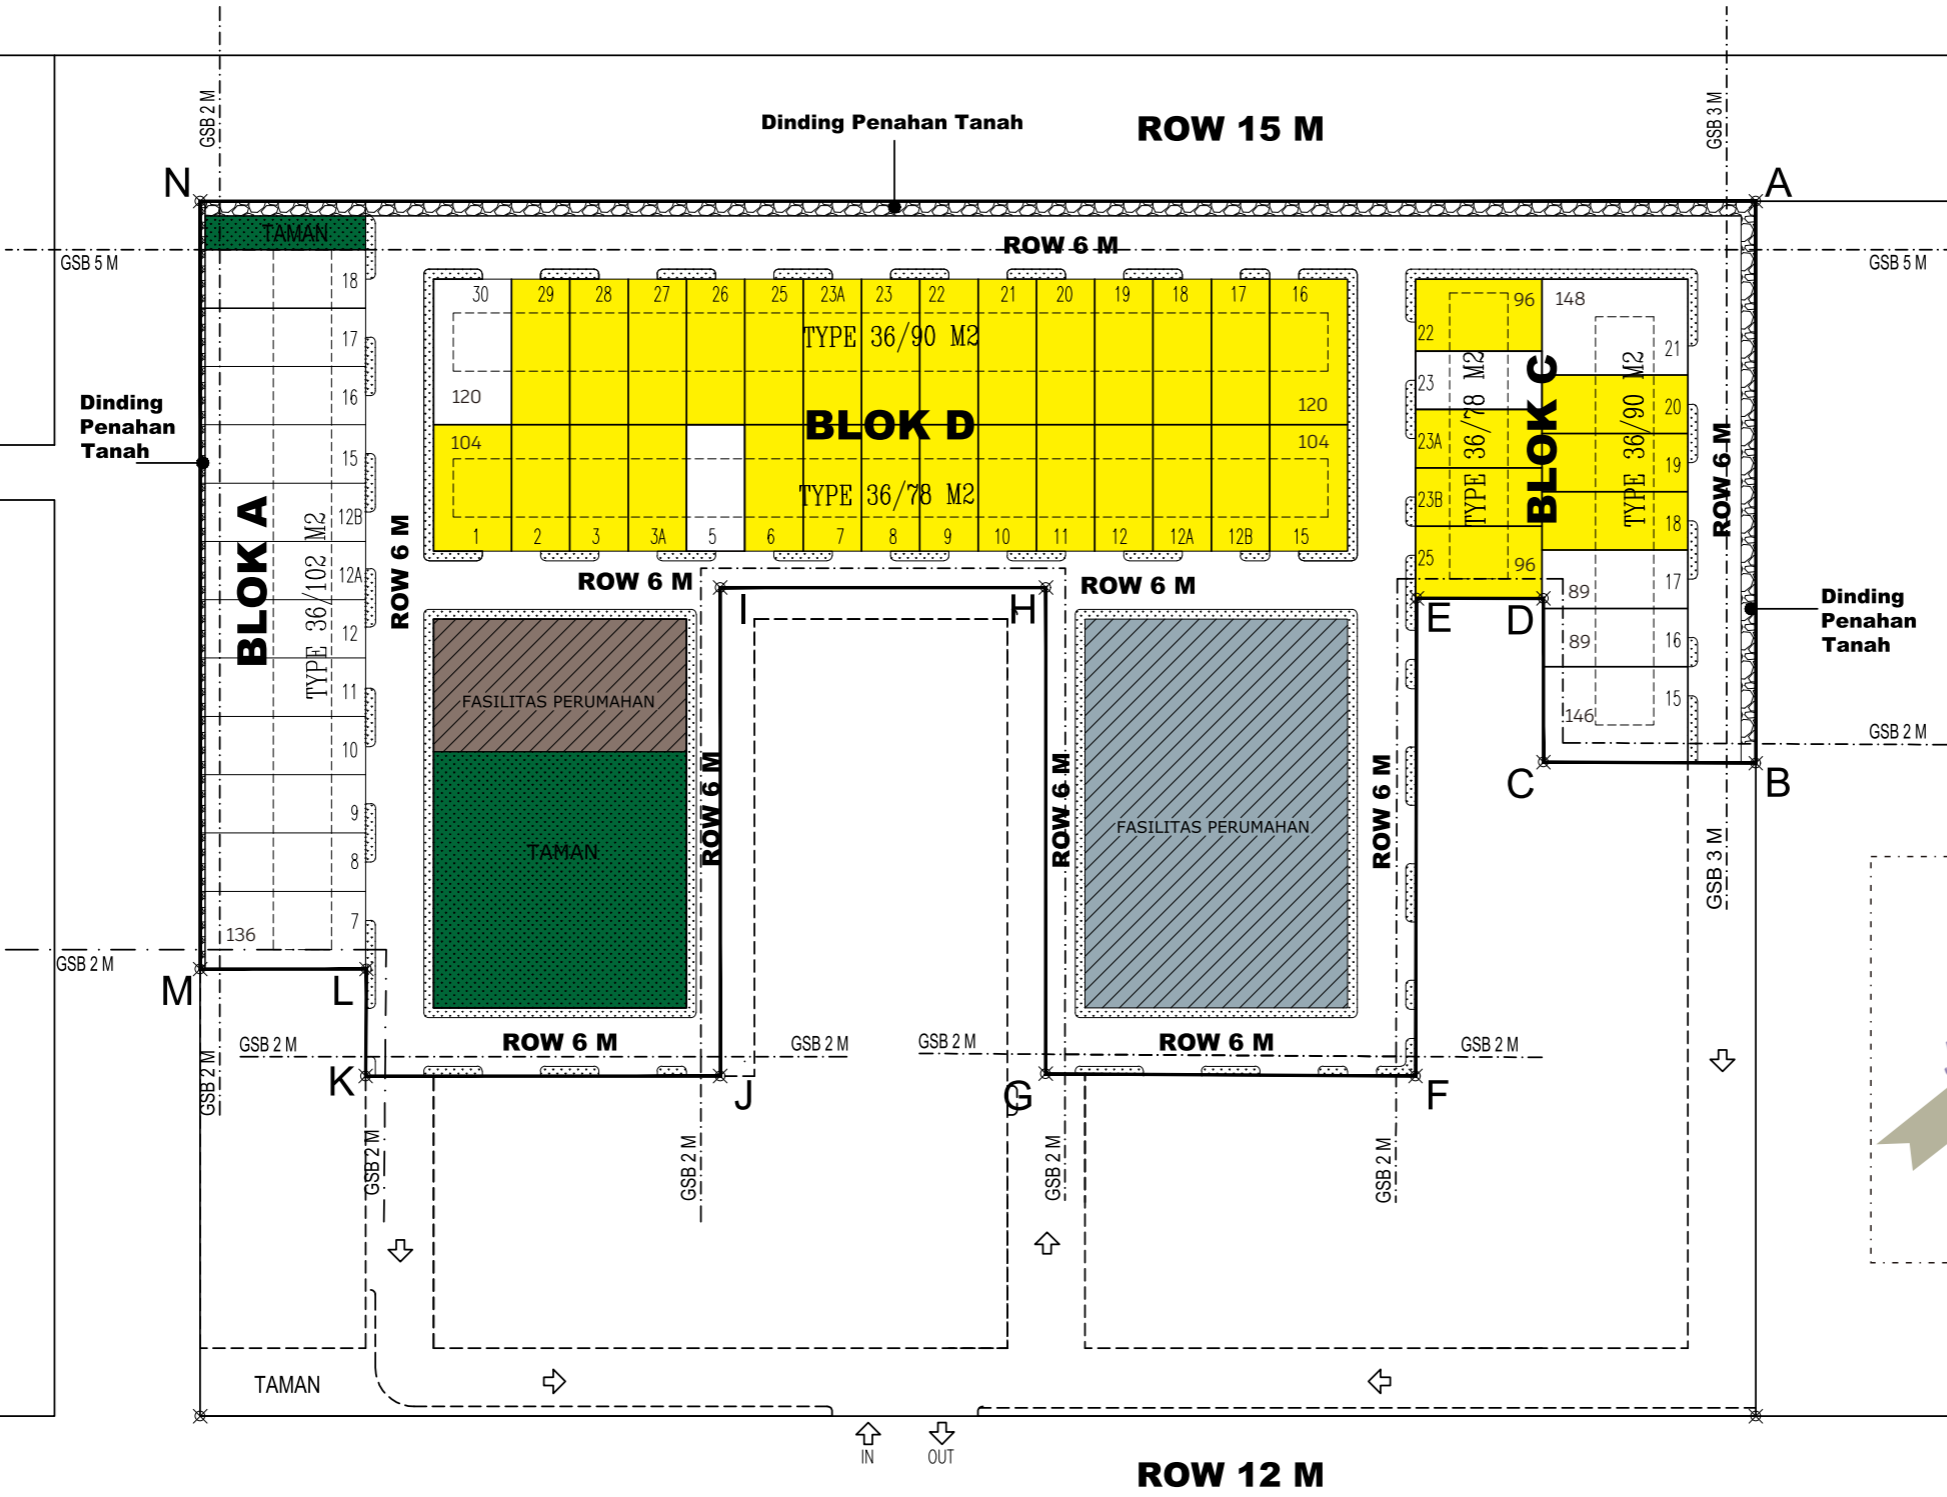

SITE PLAN BARU

SKALA 1 : 750

